




1 SOUTH ELEVATION  
A-5

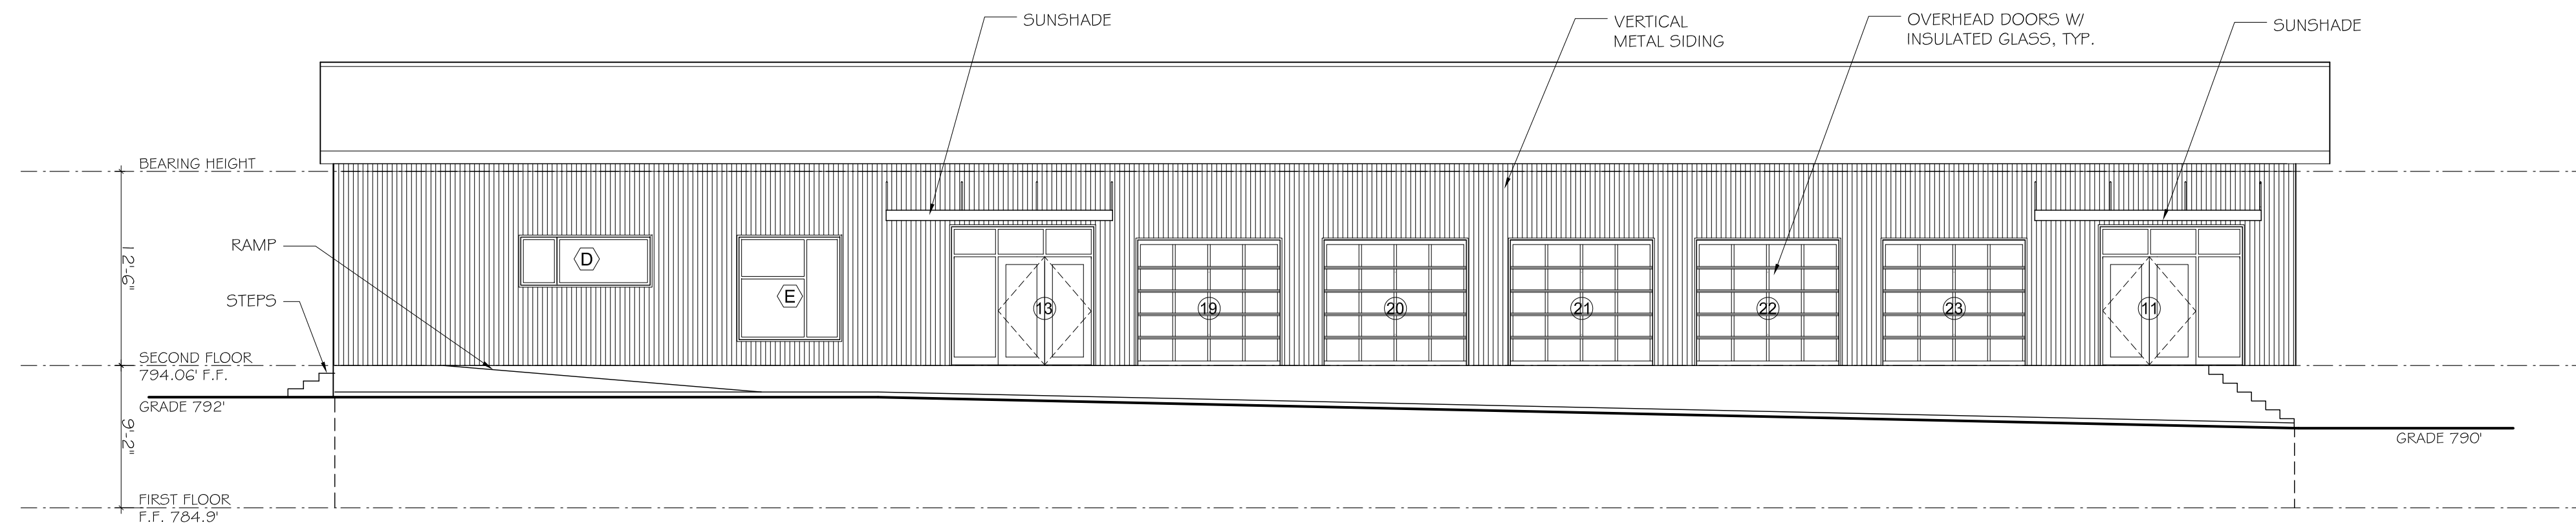

2 NORTH ELEVATION  
A-5

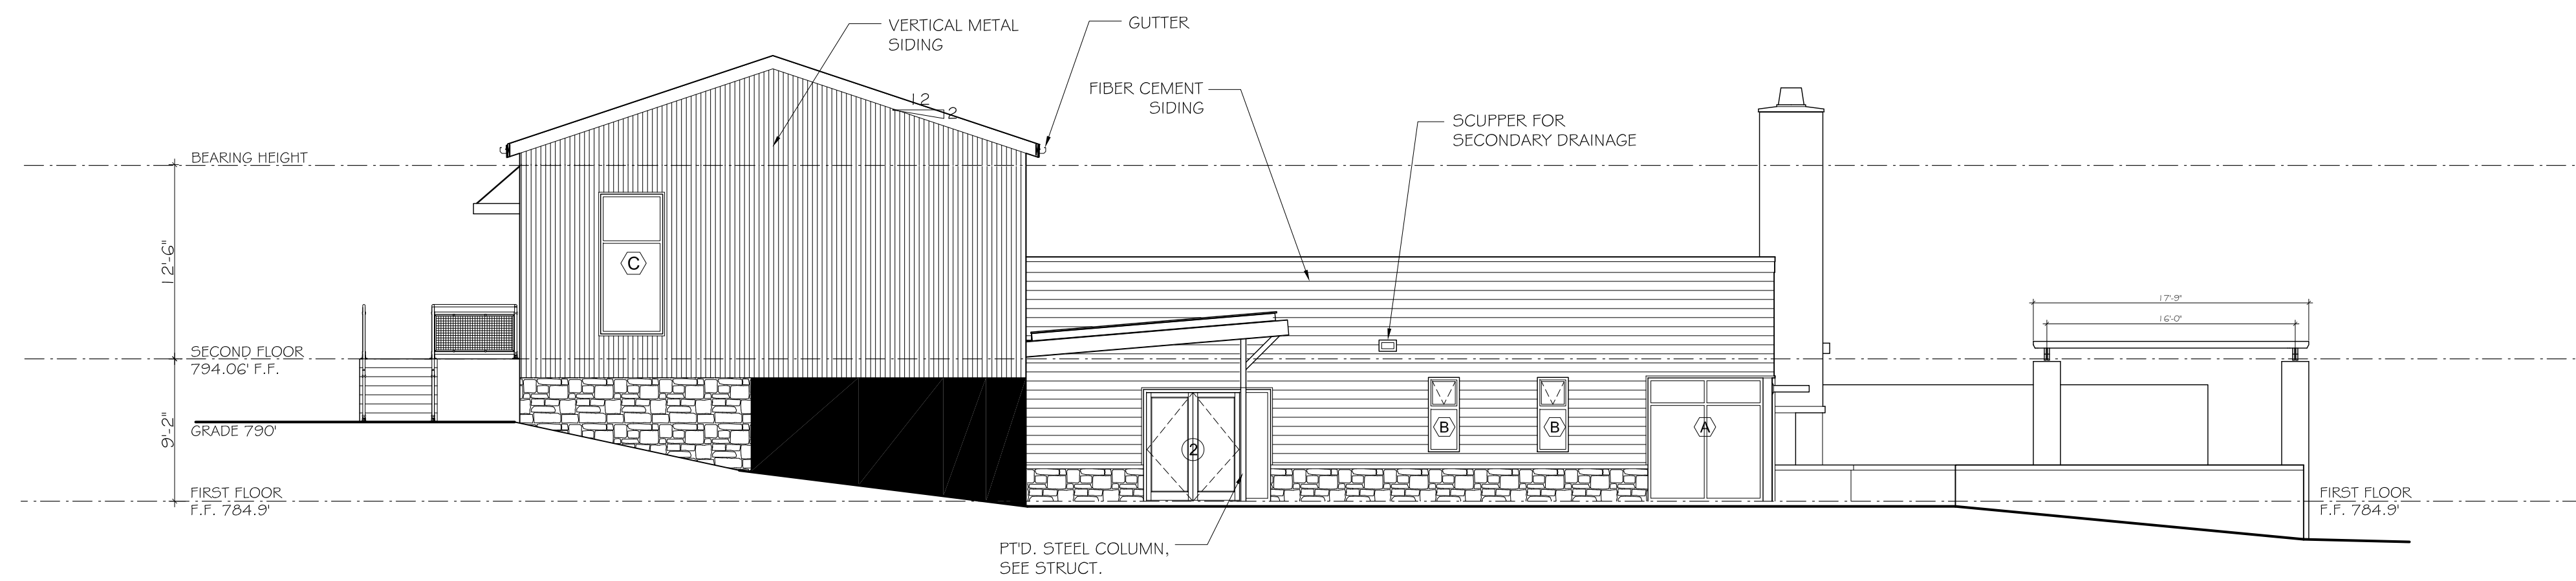

3 WEST ELEVATION  
A-5

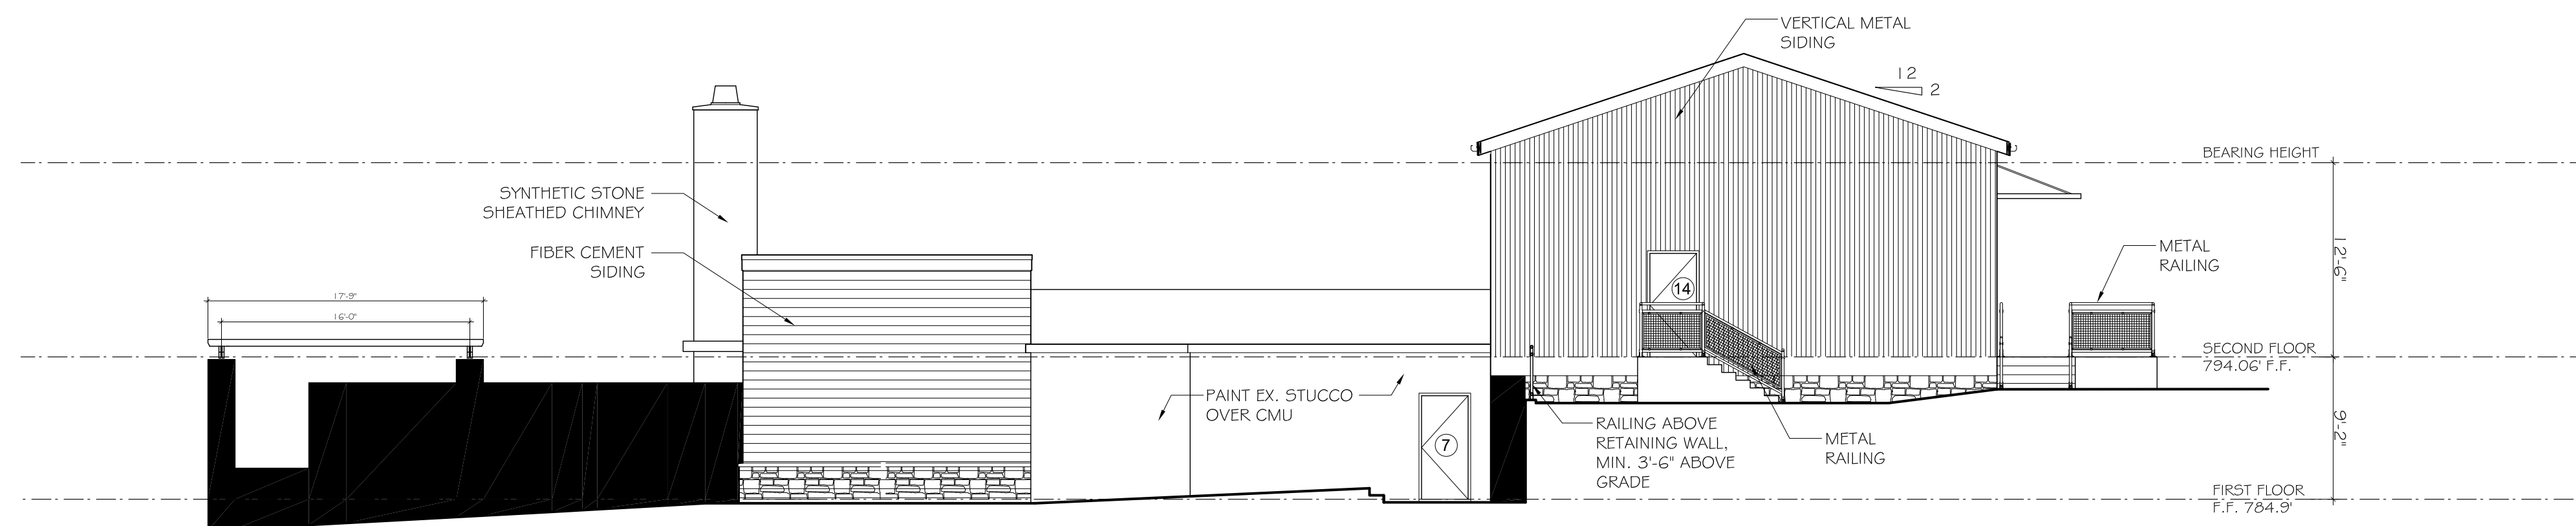

4 EAST ELEVATION  
A-5

PROGRESS SET: NOT FOR CONSTRUCTION

© Seth Harry & Associates, Inc.

SETH HARRY & ASSOCIATES, INC.  
109 S. MARKET STREET  
FREDERICK, MARYLAND 21701  
TEL 410 489 4725  
www.setharry.com

ELEVATIONS

MILLER COMMERCIAL PROPERTIES  
203 E. MAIN STREET  
MIDDLETOWN, MD

Scale  
1/8" = 1'-0"

July 12, 2017

A-5

