


PRV MAY BE INSTALLED VERTICALLY

PRV TO BE INSTALLED AFTER SPRINKLER TEE. BY OTHERS

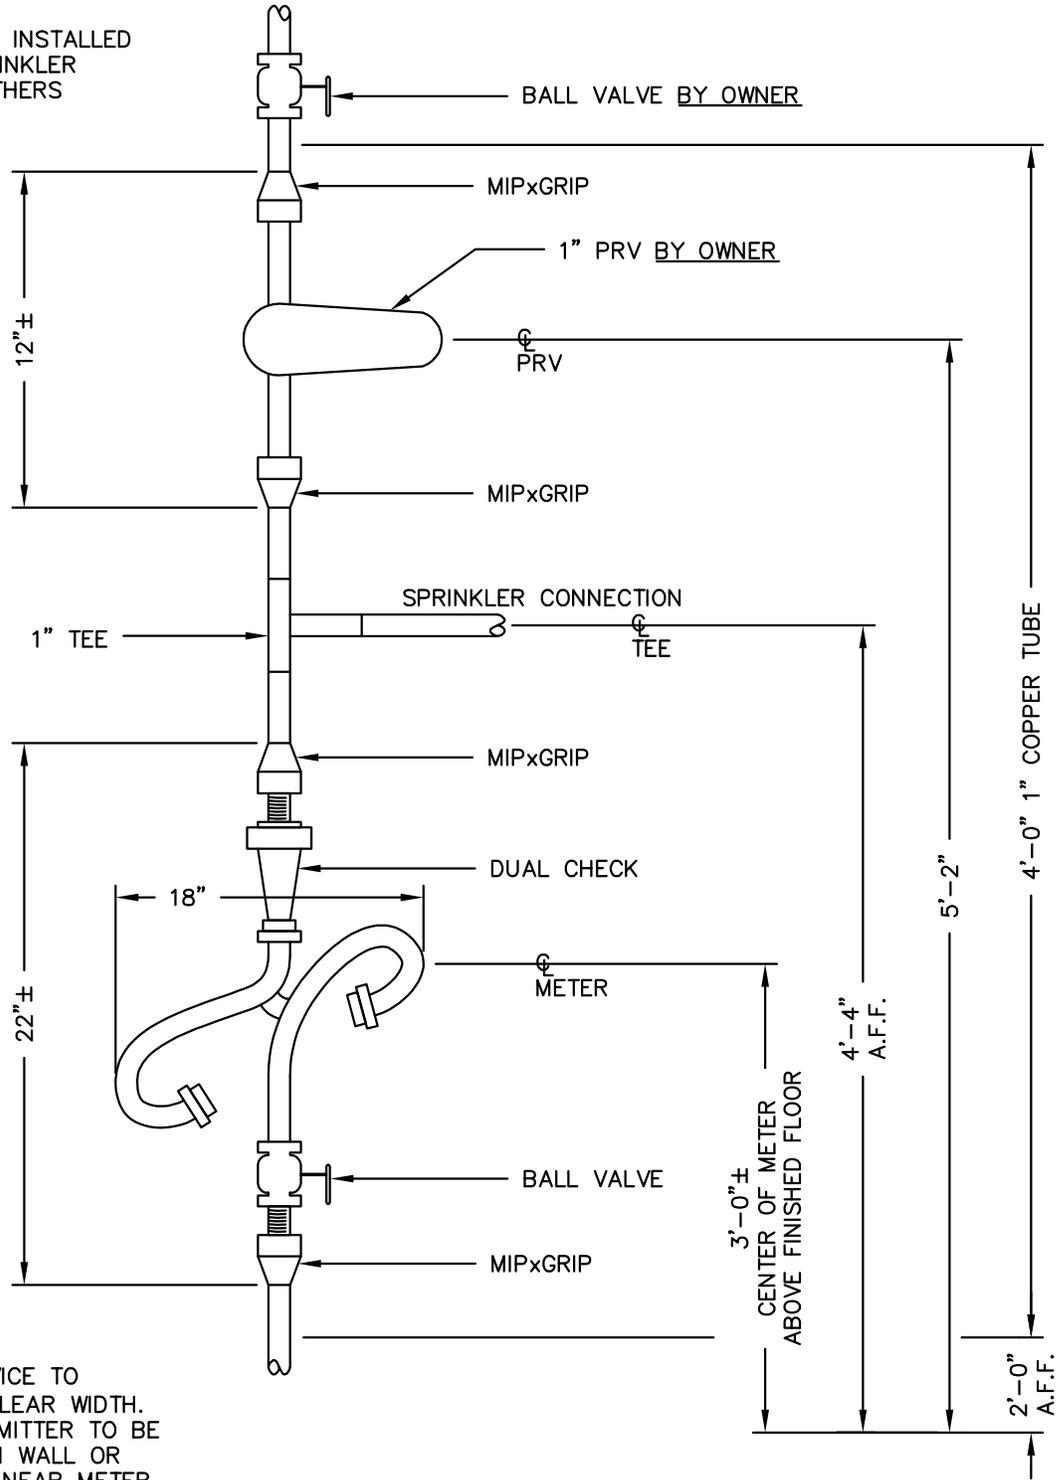

INSTALL SERVICE TO PROVIDE 3' CLEAR WIDTH. RADIO TRANSMITTER TO BE INSTALLED ON WALL OR JOIST SPACE NEAR METER

TOWN OF MIDDLETOWN

APPROVED: 03-31-03
DATE

STANDARD DETAIL
INSIDE 1" METER
SETTING & PRV FOR
SPRINKLERED USE

REVISIONS:

W-5