



### PLASTIC COVERED STEEL MANHOLE STEP

NOTE:  
ALL JOINTS TO BE PATCHED ON INTERIOR AND EXTERIOR.  
EXTERIOR SHALL BE PAINTED WITH BITUMASTIC.

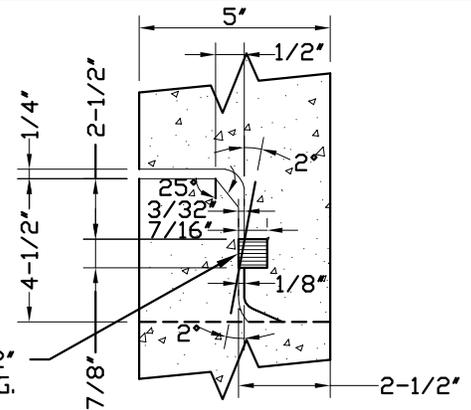

### JOINT DESIGN

JOINT DETAIL ONLY.  
REINFORCING STEEL NOT SHOWN.

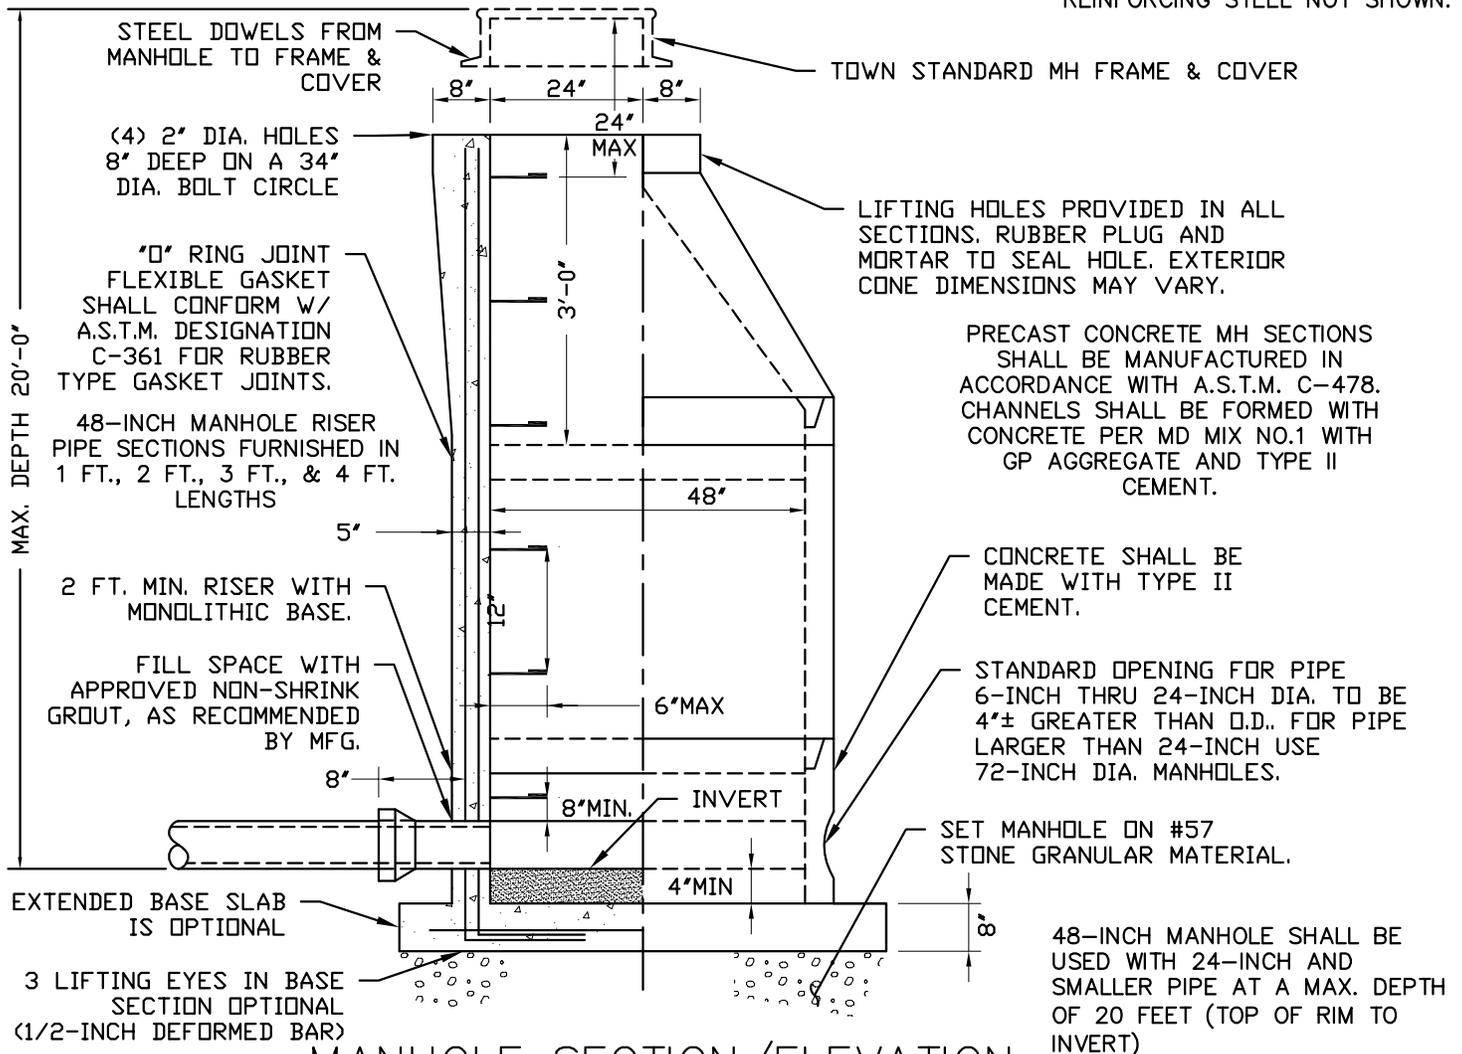

### MANHOLE SECTION/ELEVATION

TOWN OF MIDDLETOWN

STANDARD DETAIL

PRECAST CONCRETE  
MANHOLE DETAIL  
48" DIAMETER

REVISIONS:

S-11

APPROVED: \_\_\_\_\_  
DATE: 02/14/18